


SD 819 283

50 283

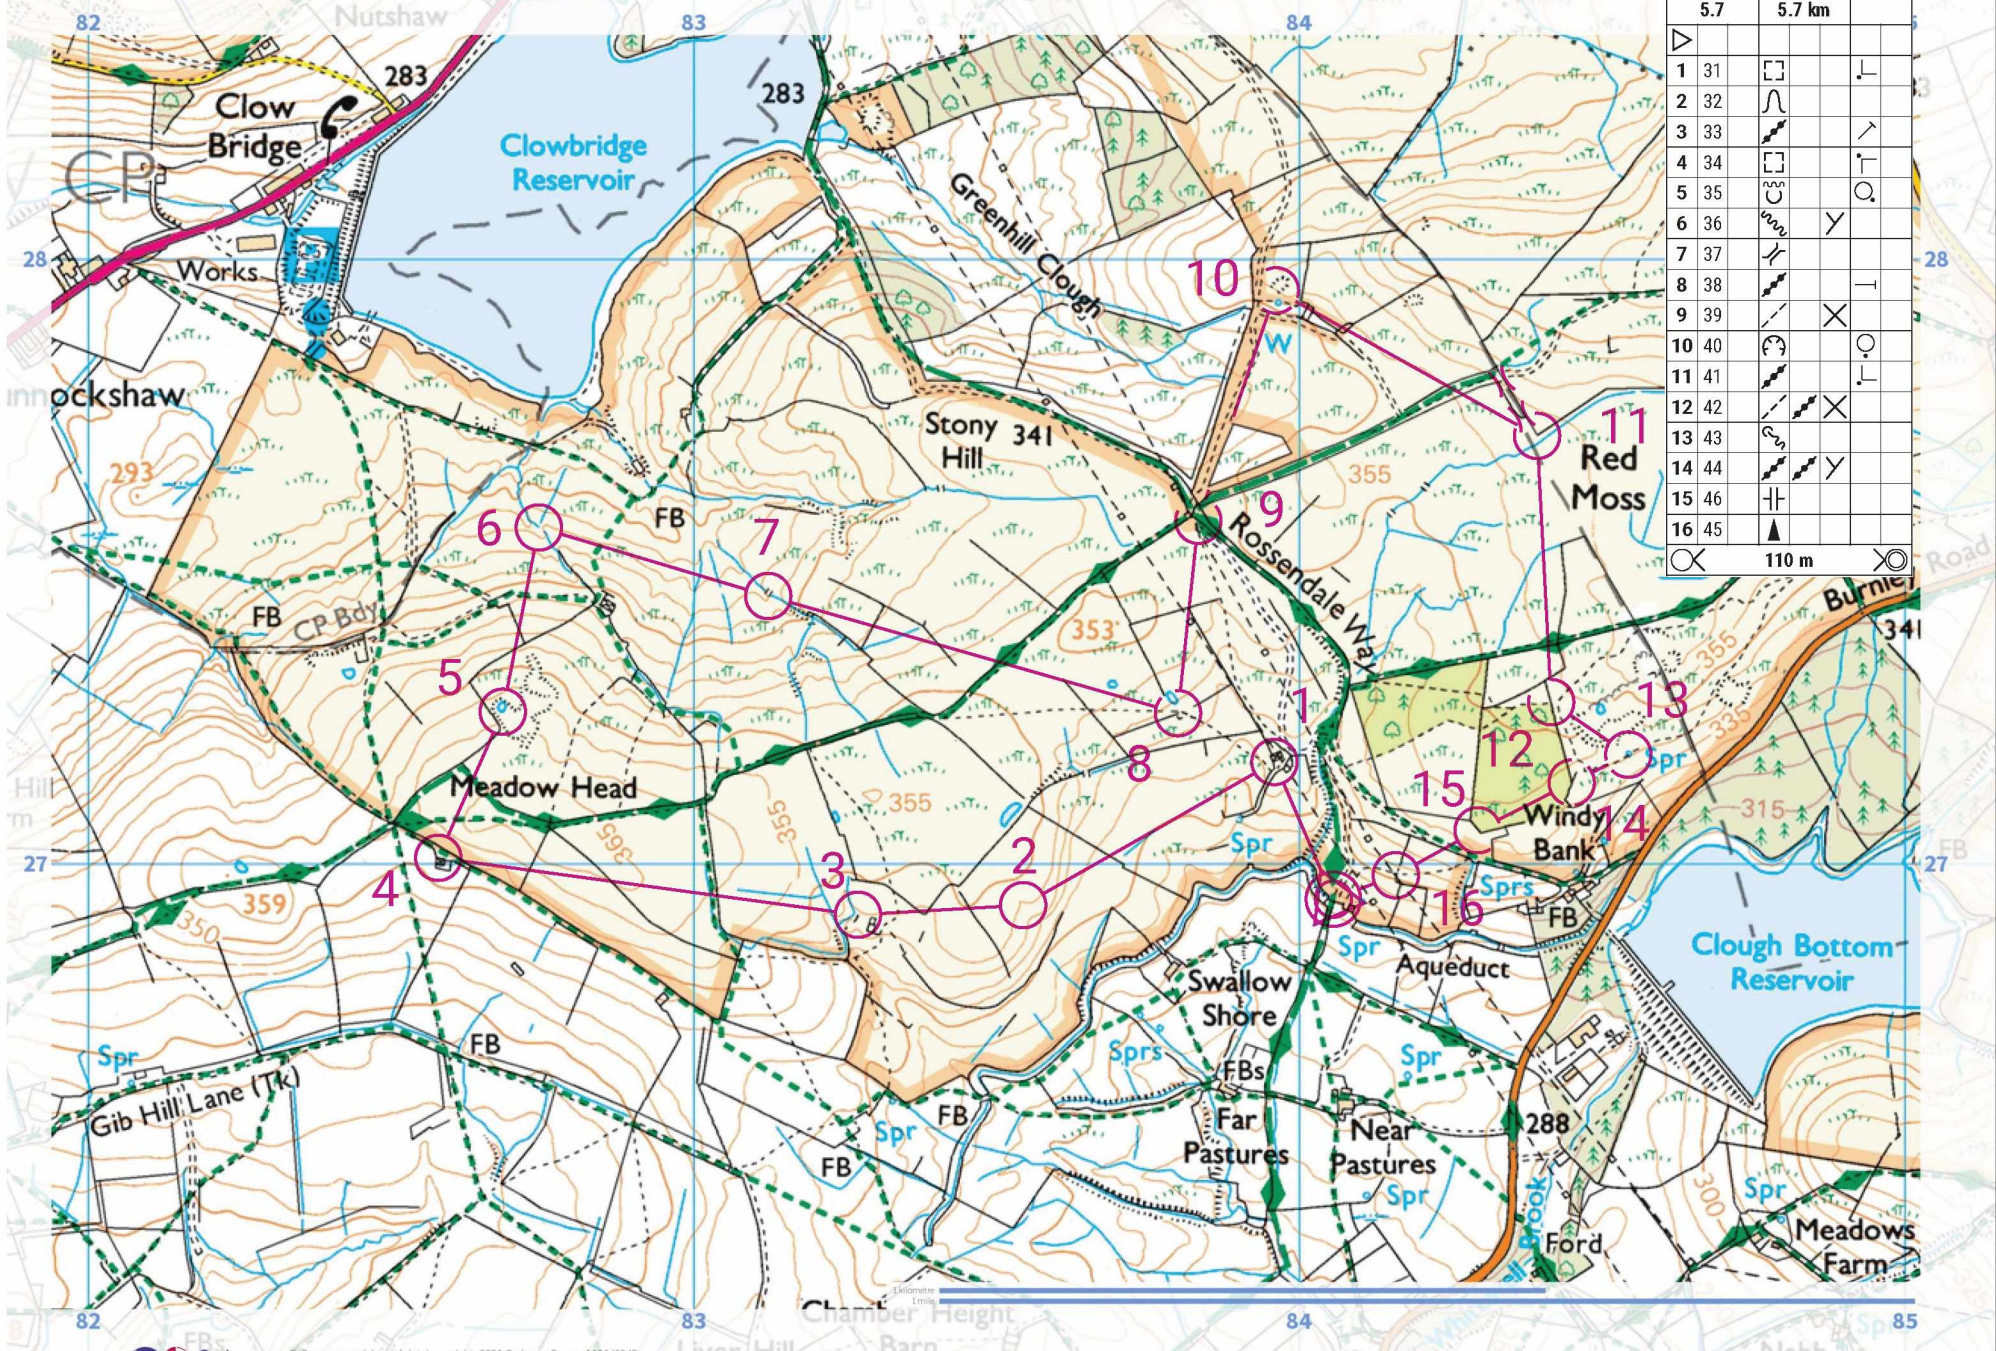

82 83 84 85

Chamber Height Barn

27 28

288

300

315

335

350

355

359

396

293

283

82 83 84 85